
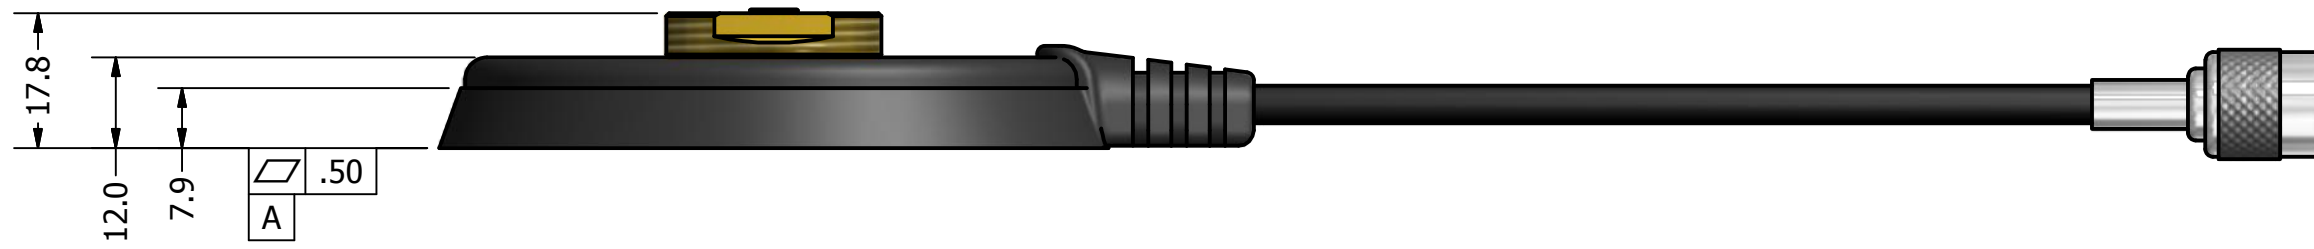


NOTES: UNLESS OTHERWISE SPECIFIED

1. INTERPRET DRAWING PER ANSI/ASME Y14.5
2. MATERIAL: SEE COMPONENT PRINTS
3. FINISH: PARTS SHALL BE CLEAN AND FREE OF FOREIGN MATTER.
4. ALL MATERIALS SHALL BE ROHS COMPLIANT.
5. PARTS SHALL BE PACKAGED TO PREVENT DAMAGE IN SHIPMENT AND HANDLING.
6. AN [X] DIM IDENTIFIES A KEY CHARACTERISTIC AND MAY REQUIRE Cpk STUDY AS OUTLINED IN PCTEL CQR. A COMPLETE 1ST ARTICLE LAYOUT SHALL BE SUBMITTED WITH INITIAL ORDER. A (REF) DIMENSION IS FOR INFORMATION PURPOSES ONLY AND NO TOLERANCE IS IMPLIED.
7. SUPPLIER SHALL REVIEW AND COMPLETE AND SIGN SUPPLIER INPUT/ PRINT ACCEPTANCE BLOCK.

| REVISION HISTORY |  |         |          |
|------------------|--|---------|----------|
| REV              | DESCRIPTION                                | DATE    | APPROVED |
| A1               | INITIAL RELEASE [C14794]                   | 27AUG14 | FXG      |
| B                | ADD CONNECTOR ACN-2606 TO BOM [C21264-JFM] | 7APR17  | JFM      |

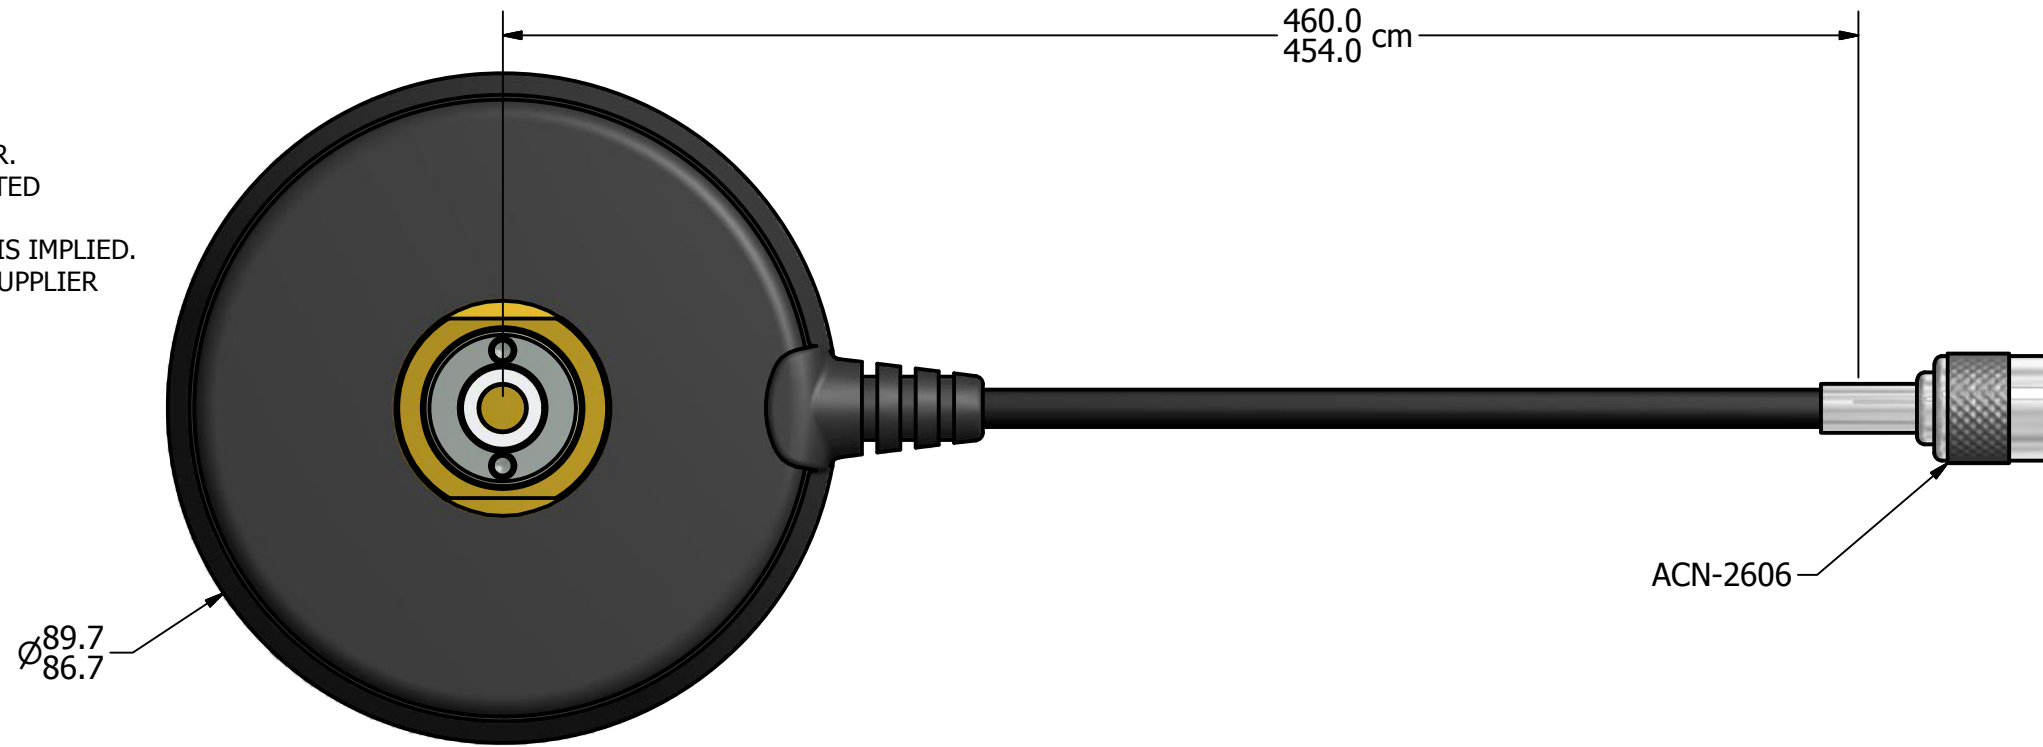

|   |   |  |
|---|---|--|
| SUPPLIER PRINT ACCEPTANCE:<br><input type="checkbox"/> Accept drawing/specification:<br>No changes needed:<br><input type="checkbox"/> This part is RoHS compliant<br><input type="checkbox"/> This part is REACH compliant<br><input type="checkbox"/> Accept drawing/specification.<br>Notes/Mark-ups added<br><input type="checkbox"/> Cannot accept drawing/spec.<br>Notes/Mark-ups added<br>Supplier Projected Outgoing Quality:<br>SIGMA LEVEL : _____ or PPM: _____<br>Signature _____ Date: _____ | UNLESS OTHERWISE SPECIFIED<br>DIMENSIONS ARE IN MILLIMETERS<br><br>FOR TOLERANCES NOT SPECIFIED USE:<br>[X mm ± 3 mm]      [X.X mm ± .3 mm]<br>[X.XX mm ± .13 mm]      ANGULAR ± 1° | DRAWN: FXG      DATE: 5/20/2013<br>CHECKED: _____      DATE: _____ |
|   | THIRD ANGLE PROJECTION<br>  | MATERIAL: SEE NOTE 2<br>FINISH: SEE NOTE 3                         |
| <b>PCTEL PROPRIETARY DATA</b><br>THE INFORMATION AND/OR DRAWINGS CONTAINED IN THIS DOCUMENT IS CONFIDENTIAL AND PROPRIETARY TO PCTEL, INC. AND MAY NOT BE USED, REPRODUCED, IN WHOLE OR IN PART, OR MODIFIED IN ANY WAY WITHOUT THE EXPRESS WRITTEN PERMISSION OF AN AUTHORIZED REPRESENTATIVE OF PCTEL, INC.   |   |  |

|   |            |  |
|---|------------|--|
|   |            | PCTEL, INC.<br>471 BRIGHTON DRIVE<br>BLOOMINGDALE, IL 60108<br>PH. 630-372-6800<br>FAX. 630-372-8077 |
| DESCRIPTION: MOUNT, HDNMO, NEO-MAG, BLACK, 15 FT 0 IN PRO-FLEX PLUS 195, BUTT CUT |            |  |
| DRAWING NO. PCTMAG-HD-NT  |            |  |
| SIZE: B   | SCALE: 1:1 | SHEET: 1 OF 1  |